


# INSTADECK TILE DETAILS

FOLLOW THE INSTALL GUIDE AVAILABLE ON THE MOISTURESHIELD WEBSITE

ARROWS TO INDICATE BOARD DIRECTION AND TILE ALIGNMENT

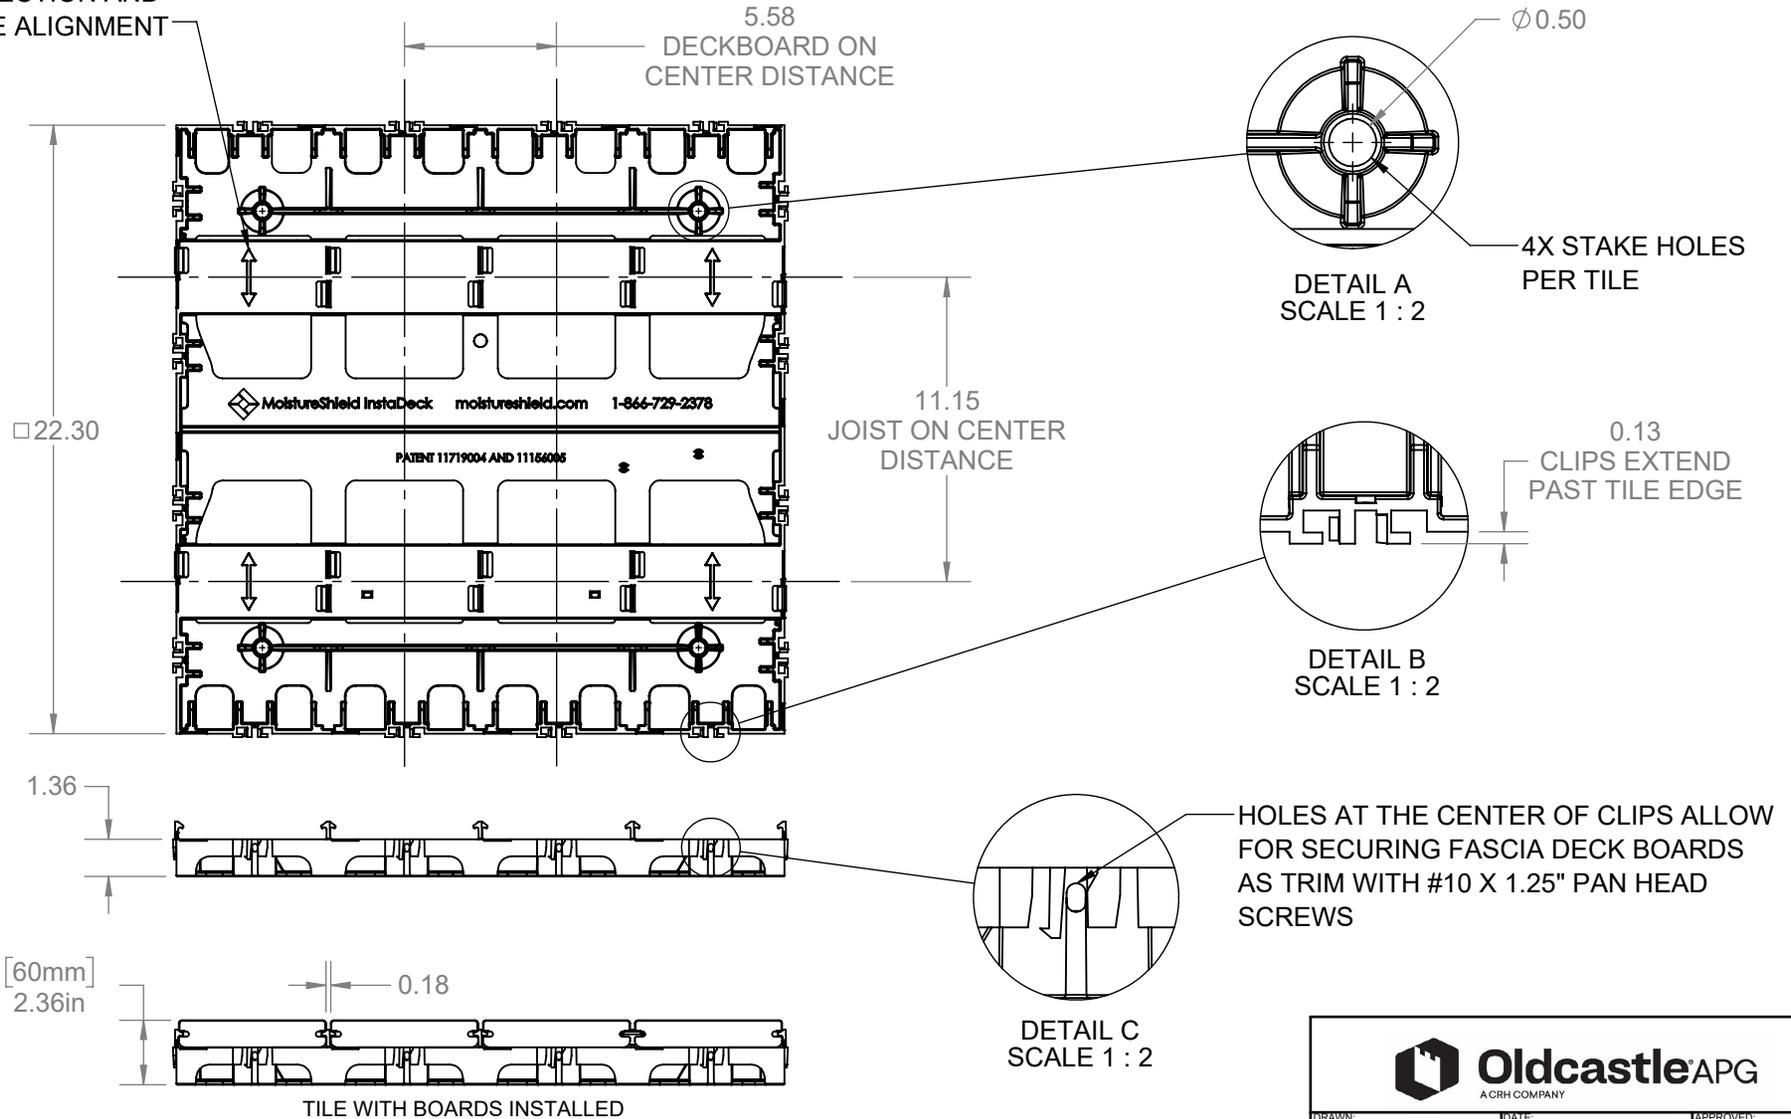


THE INFORMATION CONTAINED IN THIS DRAWING IS PROTECTED BY COPYRIGHT AND PATENT LAWS OF THE UNITED STATES AND OTHER COUNTRIES. ANY REPRODUCTION IN PART OR AS A WHOLE WITHOUT WRITTEN PERMISSION IS PROHIBITED.

NOTE: DESIGNED TO WORK WITH MOISTURESHIELD GROOVED DECKBOARDS

 <b>Oldcastle</b> APG <small>ACRHS COMPANY</small>		
DRAWN: EP	DATE: 01/16/2026	APPROVED:
DESCRIPTION: <b>INSTADECK TILE</b>		
SHEET 1 OF 7	REVISION	PART NUMBER
SCALE 1:7		<b>N/A</b>
WEIGHT: 3.16		


# INSTADECK PICTURE FRAME TILE DETAILS

PICTURE FRAME LINE TILE

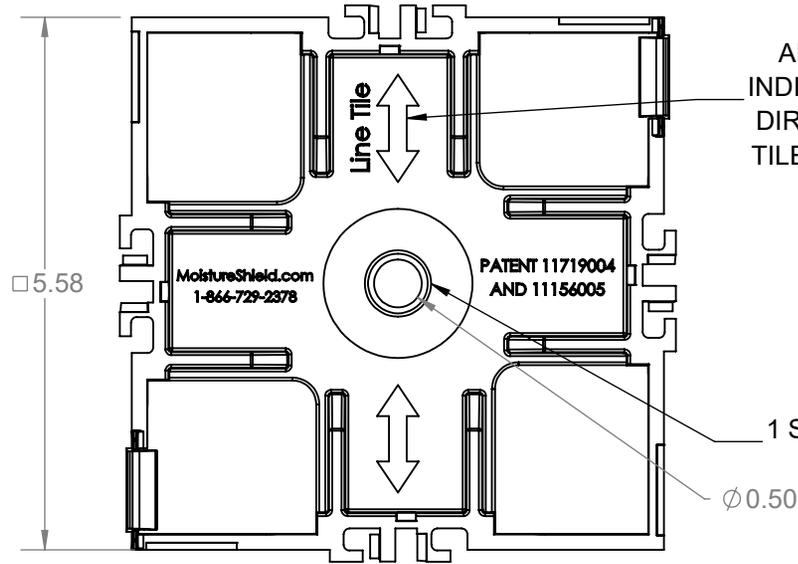

PICTURE FRAME CORNER TILE



ARROWS TO INDICATE BOARD DIRECTION AND TILE ALIGNMENT

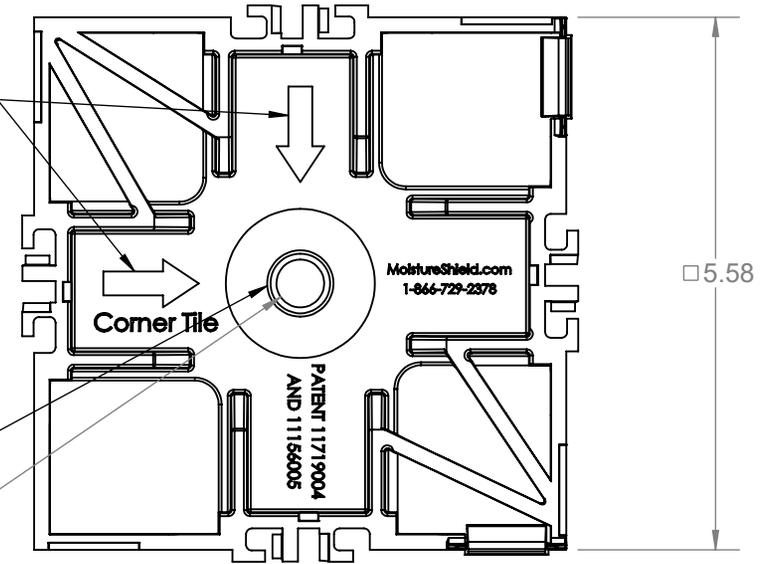

1 STAKE HOLE PER TILE

$\phi 0.50$

$\phi 0.50$

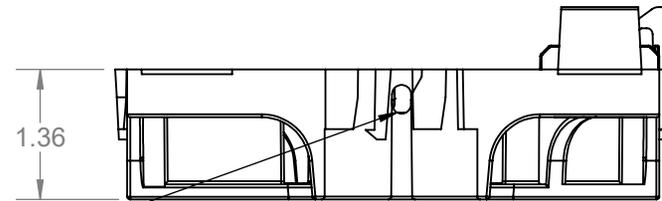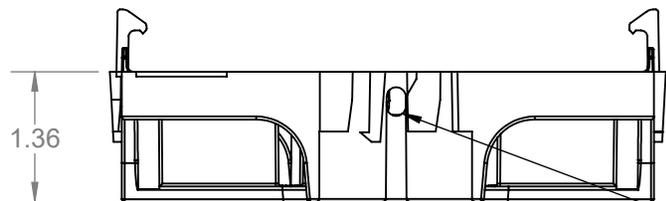


HOLES AT THE CENTER OF CLIPS ALLOW FOR MOUNTING FASCIA DECK BOARDS AS TRIM WITH #10 X 1.25" PAN HEAD SCREWS

NOTE: DESIGNED TO WORK WITH MOISTURESHIELD GROOVED DECKBOARDS

THE INFORMATION CONTAINED IN THIS DRAWING IS PROTECTED BY COPYRIGHT AND PATENT LAWS OF THE UNITED STATES AND OTHER COUNTRIES. ANY REPRODUCTION IN PART OR AS A WHOLE WITHOUT WRITTEN PERMISSION IS PROHIBITED.

 <b>Oldcastle</b> APG <small>A CRH COMPANY</small>		
DRAWN: EP	DATE: 01/16/2026	APPROVED:
DESCRIPTION: <b>INSTADECK PICTURE FRAME TILES</b>		
SHEET 2 OF 7	REVISION	PART NUMBER
SCALE 1:2		<b>N/A</b>
WEIGHT: 0.25		




# INSTADECK TRIM DETAILS

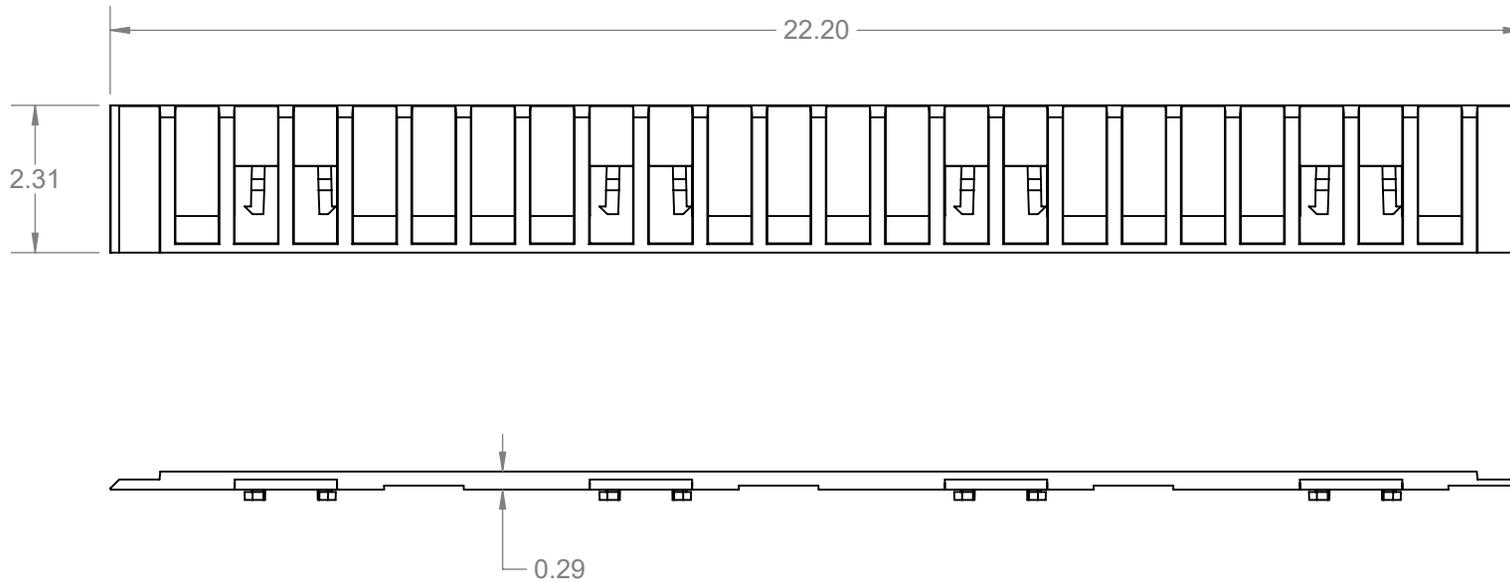

THE INFORMATION CONTAINED IN THIS DRAWING IS PROTECTED BY COPYRIGHT AND PATENT LAWS OF THE UNITED STATES AND OTHER COUNTRIES. ANY REPRODUCTION IN PART OR AS A WHOLE WITHOUT WRITTEN PERMISSION IS PROHIBITED.

 <b>Oldcastle</b> APG <small>ACRH COMPANY</small>		
DRAWN: EP	DATE: 01/16/2026	APPROVED:
DESCRIPTION: <b>INSTADECK TRIM</b>		
SHEET 3 OF 7	REVISION	PART NUMBER
SCALE 1:3	0	<b>N/A</b>
WEIGHT: 0.36		


# INSTADECK BOARD END STOPPER DETAILS

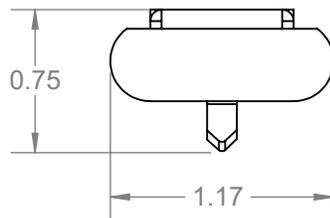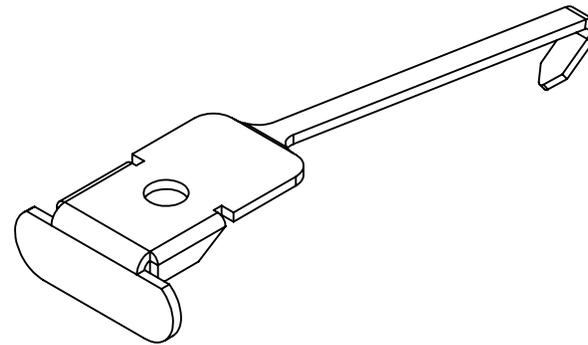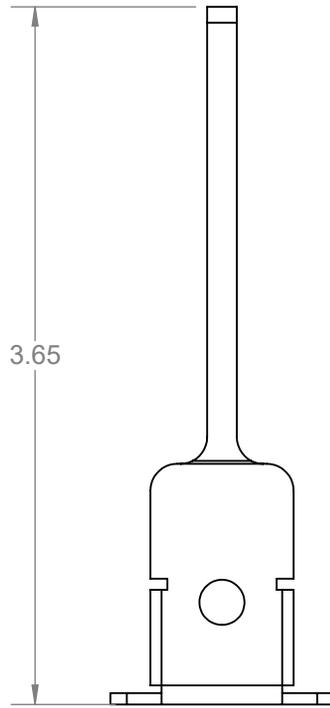


THE INFORMATION CONTAINED IN THIS DRAWING IS PROTECTED BY COPYRIGHT AND PATENT LAWS OF THE UNITED STATES AND OTHER COUNTRIES. ANY REPRODUCTION IN PART OR AS A WHOLE WITHOUT WRITTEN PERMISSION IS PROHIBITED.

 <b>Oldcastle</b> APG <small>ACRH COMPANY</small>		
DRAWN: EP	DATE: 01/16/2026	APPROVED:
DESCRIPTION: <b>INSTADECK BOARD END STOPPER</b>		
SHEET 4 OF 7	REVISION	PART NUMBER
SCALE 1:1	0	<b>N/A</b>
WEIGHT: 0.03		

# INSTADECK ASSEMBLY DETAILS

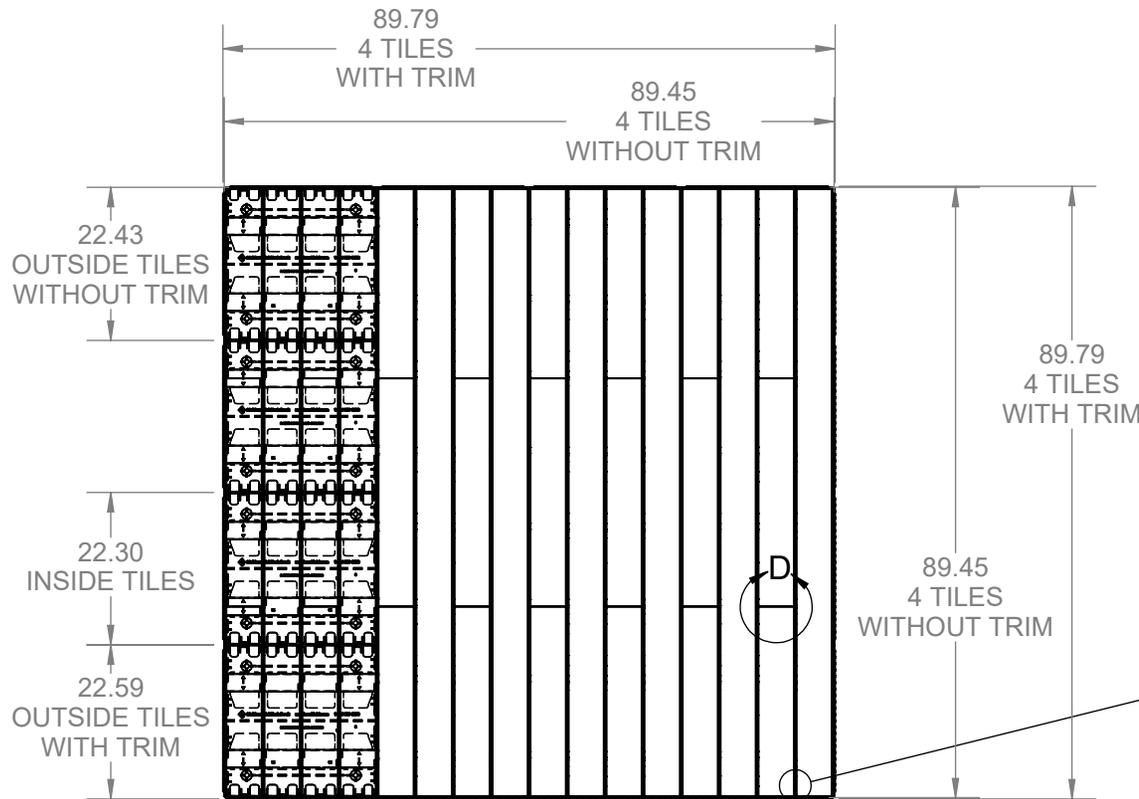


BUTT JOINTS SHOULD SHARE THE 2 CLIPS PER BOARD PER JOIST

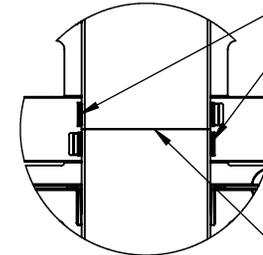


DETAIL D  
SCALE 1 : 8  
ADJACENT BOARDS HIDDEN FOR CLARITY

BUTT JOINTS SHOULD MEET OVER THE CENTER OF A JOIST

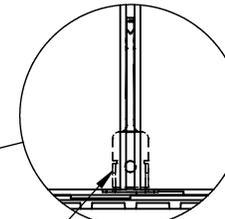


DETAIL E  
SCALE 1 : 4

BOARD END STOPPERS TO BE USED BETWEEN BOARDS AT THEIR ENDS, ON THE OUTERMOST EDGES OF INSTADECK INSTALLATIONS

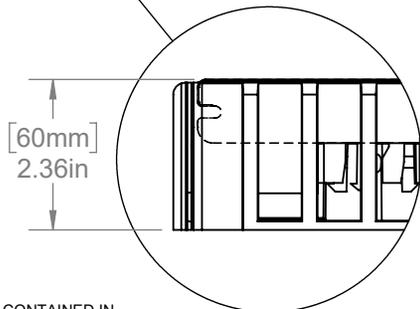

DETAIL F  
SCALE 1 : 3



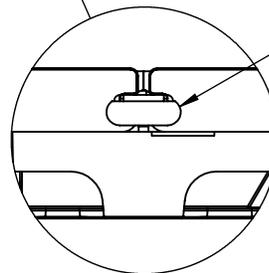


DETAIL G  
SCALE 1 : 3  
TRIM HIDDEN FOR CLARITY

THE INFORMATION CONTAINED IN THIS DRAWING IS PROTECTED BY COPYRIGHT AND PATENT LAWS OF THE UNITED STATES AND OTHER COUNTRIES. ANY REPRODUCTION IN PART OR AS A WHOLE WITHOUT WRITTEN PERMISSION IS PROHIBITED.

<b>Oldcastle</b> APG <small>ACRH COMPANY</small>		
DRAWN: EP	DATE: 01/16/2026	APPROVED:
DESCRIPTION: <b>INSTADECK ASSEMBLY</b>		
SHEET 5 OF 7	REVISION	PART NUMBER
SCALE 1:28	0	N/A
WEIGHT: 357.95		

# INSTADECK PICTURE FRAME ASSEMBLY DETAILS

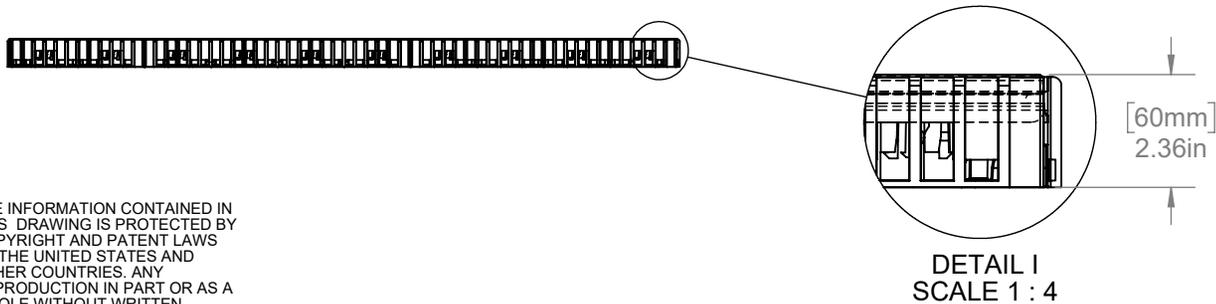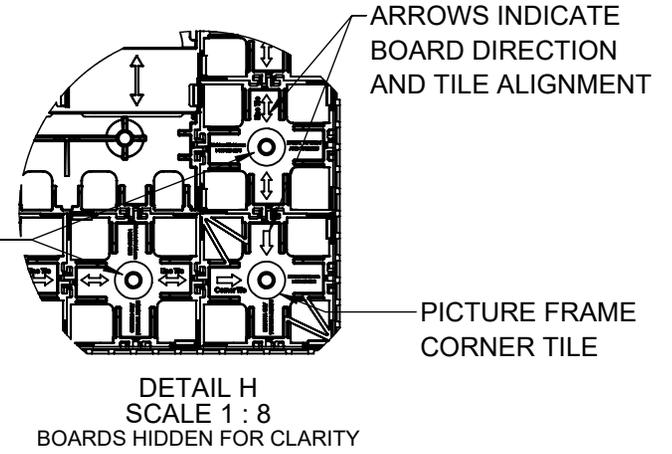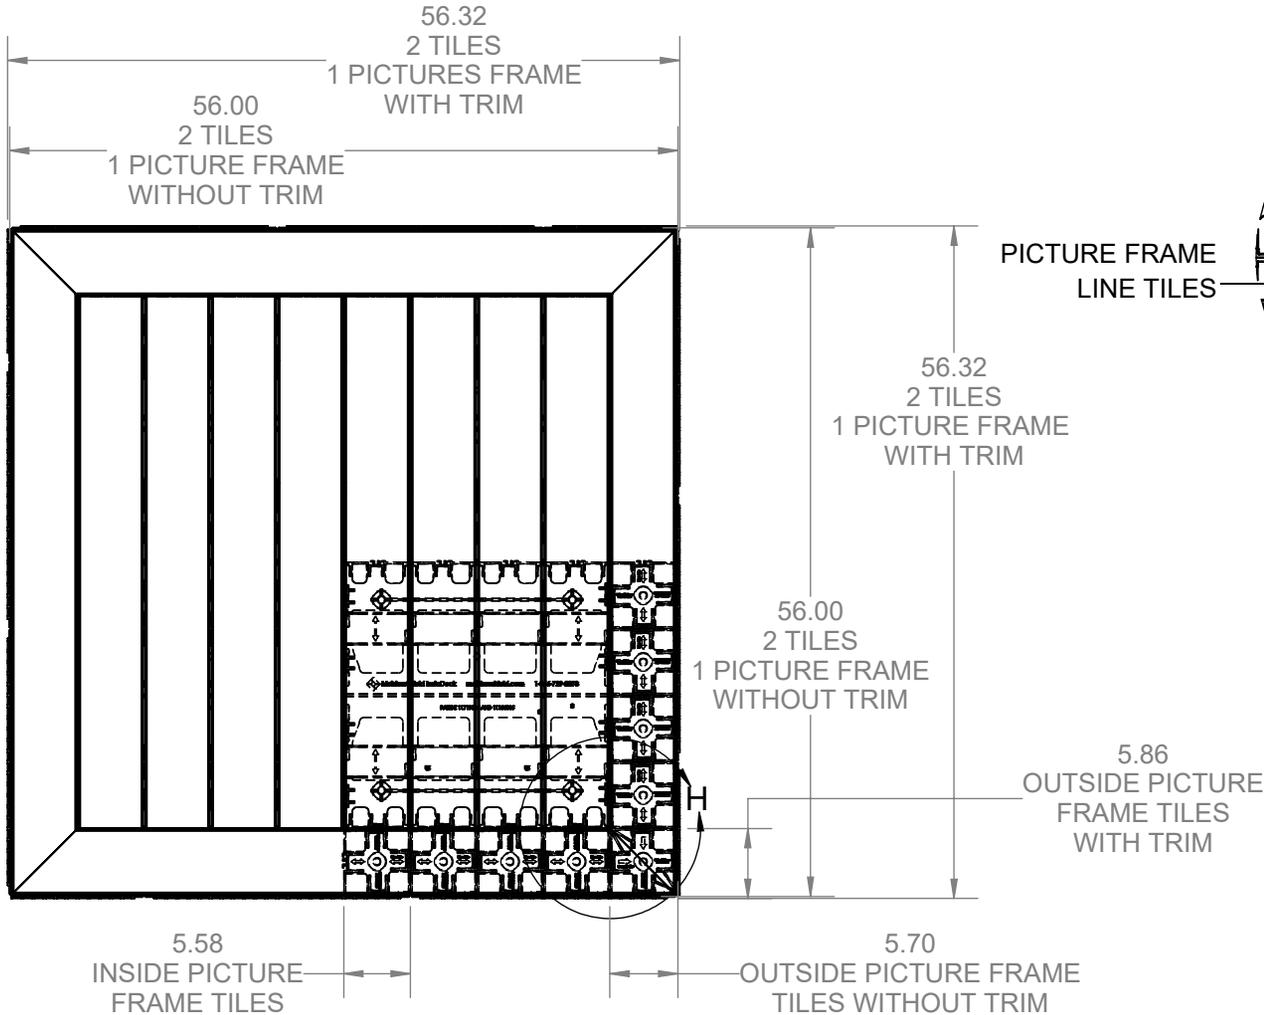

THE INFORMATION CONTAINED IN THIS DRAWING IS PROTECTED BY COPYRIGHT AND PATENT LAWS OF THE UNITED STATES AND OTHER COUNTRIES. ANY REPRODUCTION IN PART OR AS A WHOLE WITHOUT WRITTEN PERMISSION IS PROHIBITED.

 <b>Oldcastle</b> APG <small>ACRH COMPANY</small>		
DRAWN: EP	DATE: 01/16/2026	APPROVED:
DESCRIPTION: <b>INSTADECK PICTURE FRAME ASSEMBLY</b>		
SHEET 6 OF 7	REVISION	PART NUMBER
SCALE 1:16		N/A
WEIGHT: 143.41		

## INSTADECK TILE ANCHORING SCHEDULE

<u>ANCHOR</u>	<u>SIZE</u>	<u>USE</u>
ANCHORING SPIKES	5/16" X 8" (MIN)	INSTALLING ON GRASS, SOIL, OR PAVER BASE. 4 REQUIRED PER PERIMETER TILE, 2 REQUIRED PER INTERIOR TILE.
CONCRETE ANCHORS	5/16" X 2" W/ SS WASHER (MIN)	INSTALLING TO CONCRETE. 2-4 REQUIRED PER TILE, DEPENDING ON TERRAIN.
(OPTIONAL) FASCIA TRIM SCREW	#10 X 1.25" PAN HEAD SCREW	INSTALLING DECK OR FASCIA (NOT SUPPLIED) IN PLACE OF SUPPLIED BLACK TRIM PIECES.

THE INFORMATION CONTAINED IN THIS DRAWING IS PROTECTED BY COPYRIGHT AND PATENT LAWS OF THE UNITED STATES AND OTHER COUNTRIES. ANY REPRODUCTION IN PART OR AS A WHOLE WITHOUT WRITTEN PERMISSION IS PROHIBITED.

 <b>Oldcastle</b> APG <small>A CRH COMPANY</small>		
DRAWN: EP	DATE: 01/16/2026	APPROVED:
DESCRIPTION: <b>INSTADECK TILE ANCHORING SCHEDULE</b>		
SHEET 7 OF 7	REVISION	PART NUMBER
SCALE 1:16	0	<b>N/A</b>
WEIGHT:		